
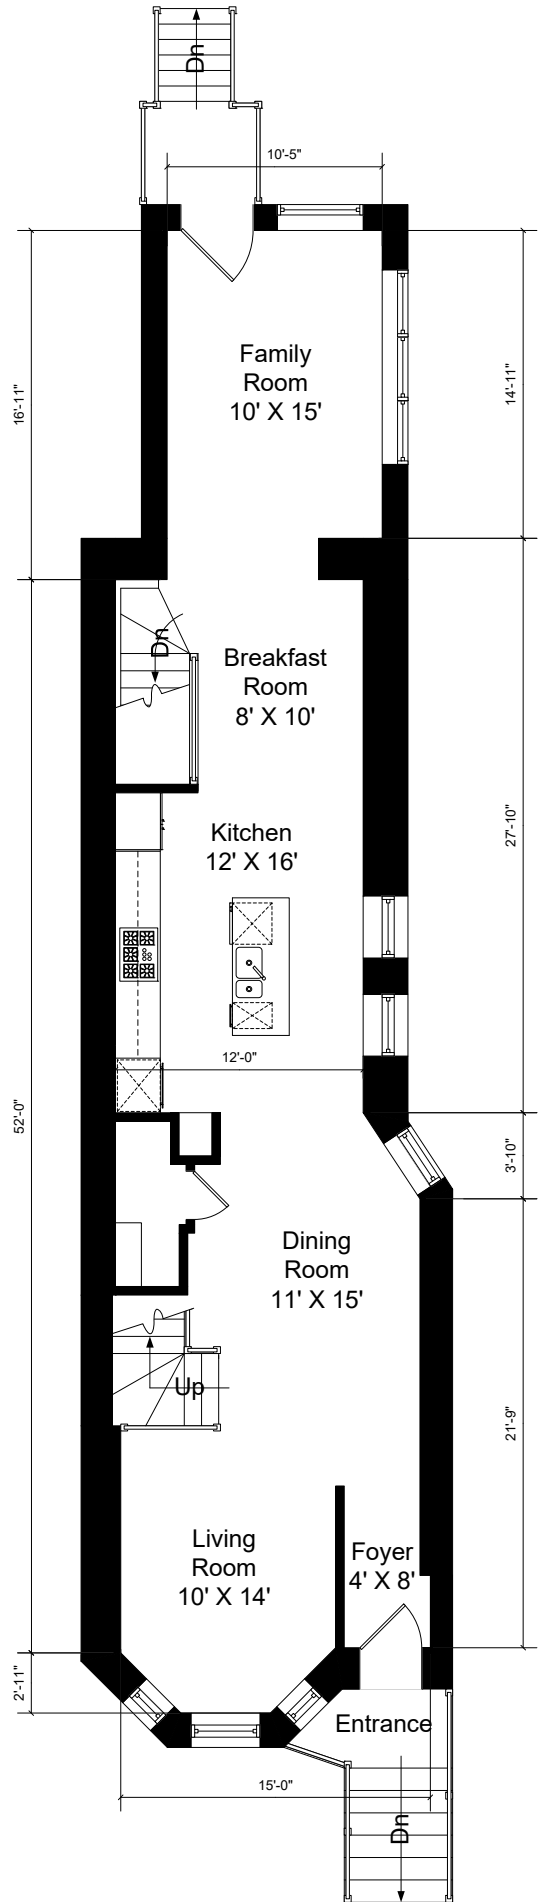



# 5485 SOUTH ELLIS AVENUE

Copyright © 2018. www.bestfloorplans.com - Floorplans are approximate and for marketing purposes only

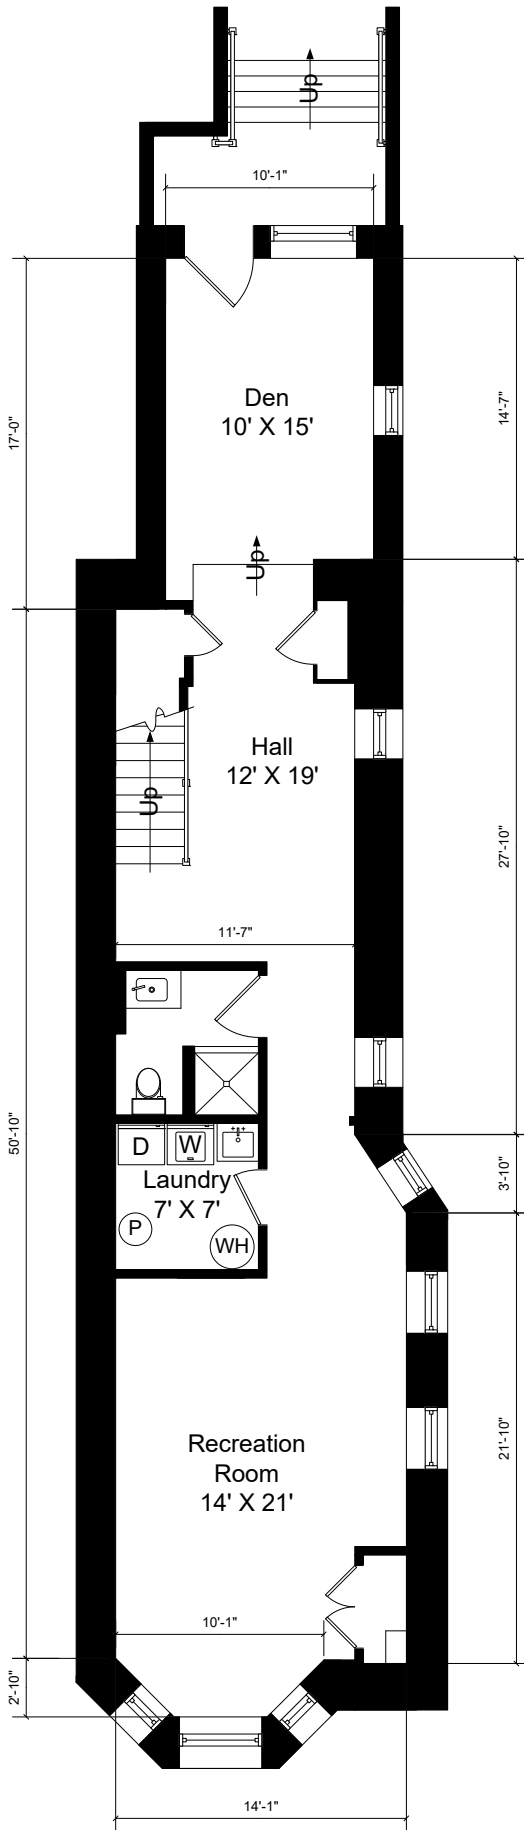


# 5485 SOUTH ELLIS AVENUE


Copyright © 2018. www.bestfloorplans.com - Floorplans are approximate and for marketing purposes only

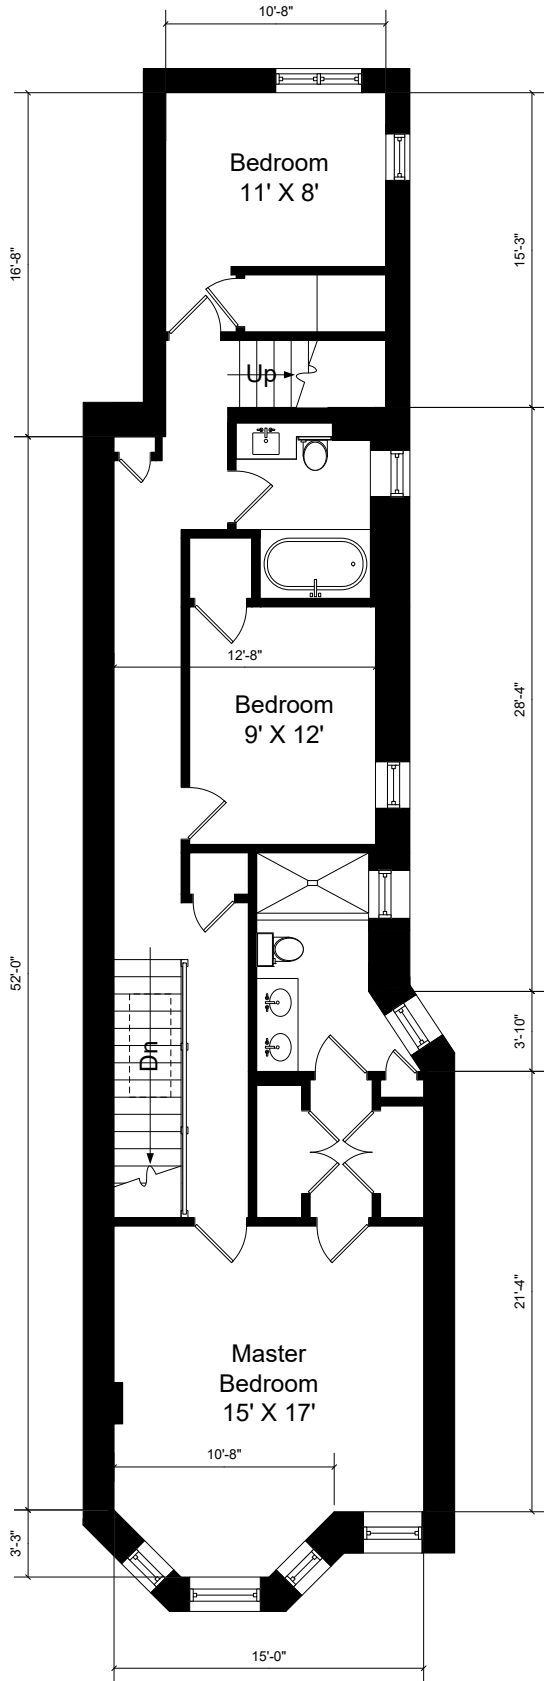

SECOND LEVEL

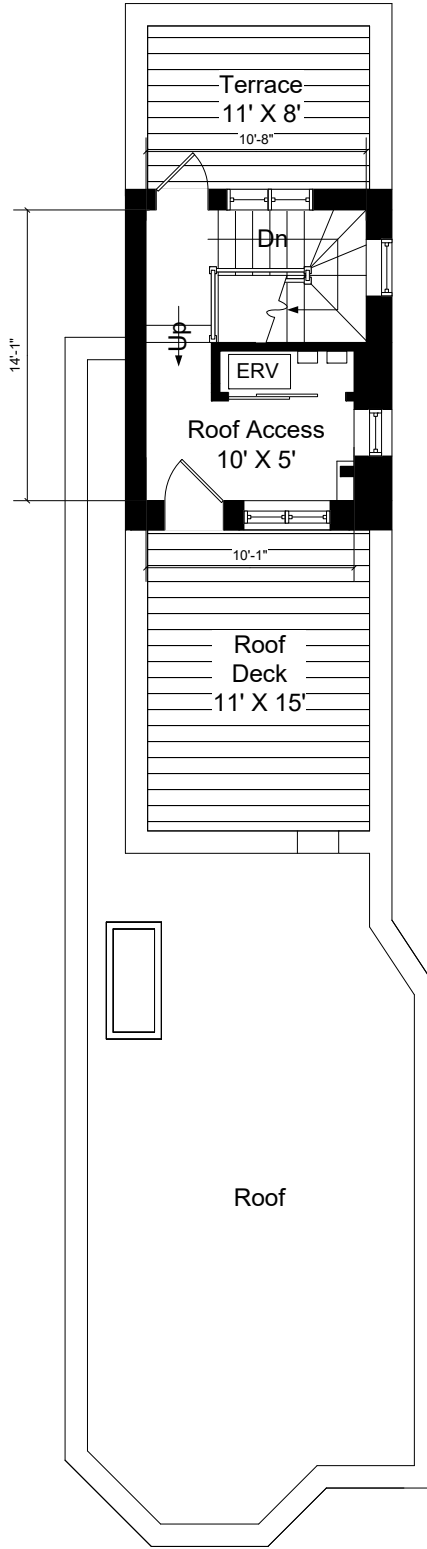


THIRD LEVEL


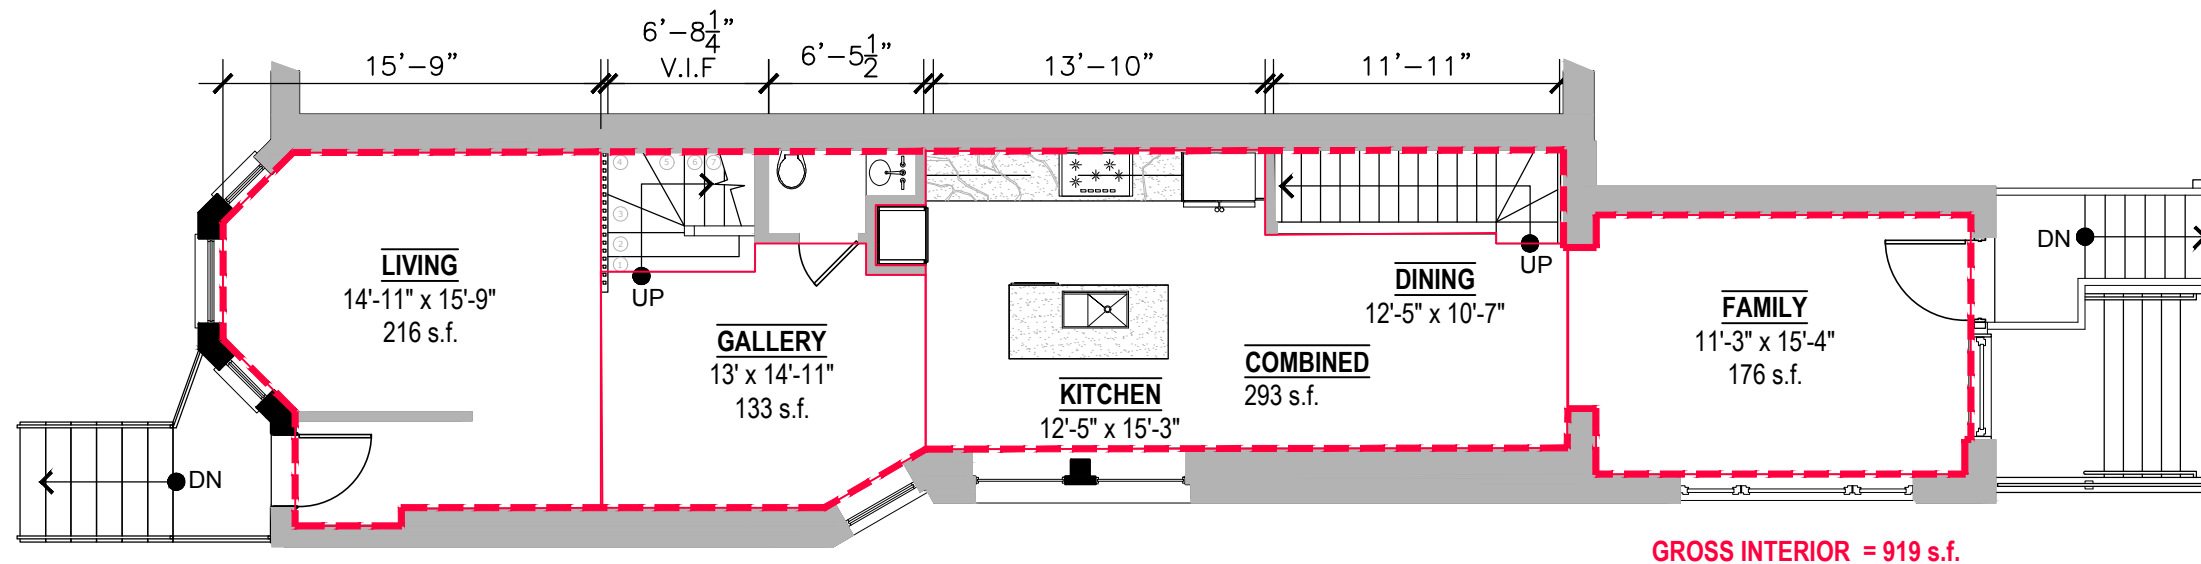


**2 FIRST FLOOR PLAN**  
scale = 1/8" = 1'-0"

Total Interior SQFT: ~ 2849

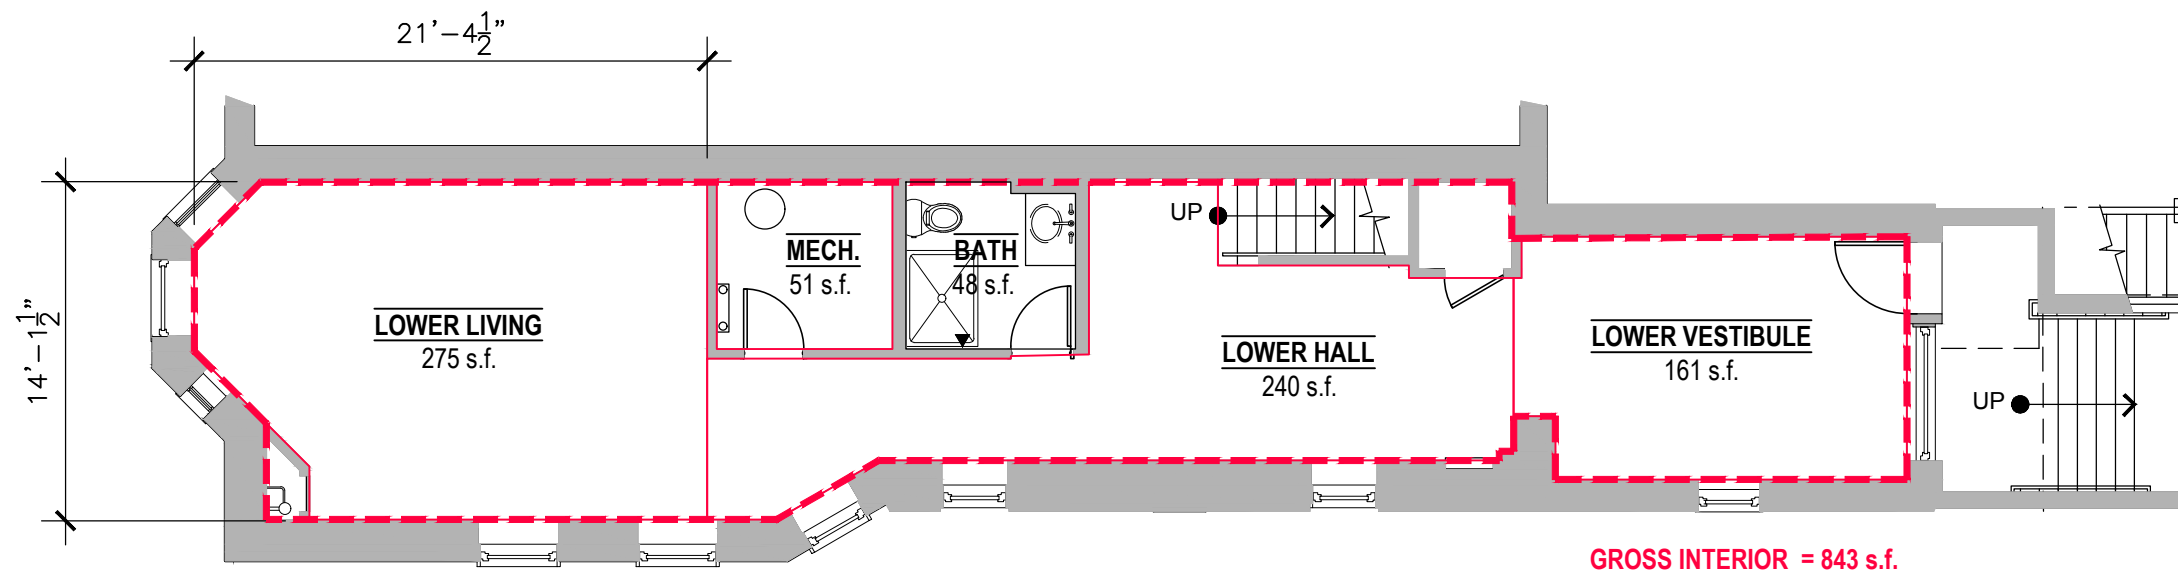


**1 BASEMENT PLAN**  
scale = 1/8" = 1'-0"

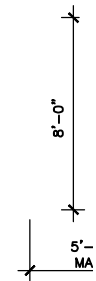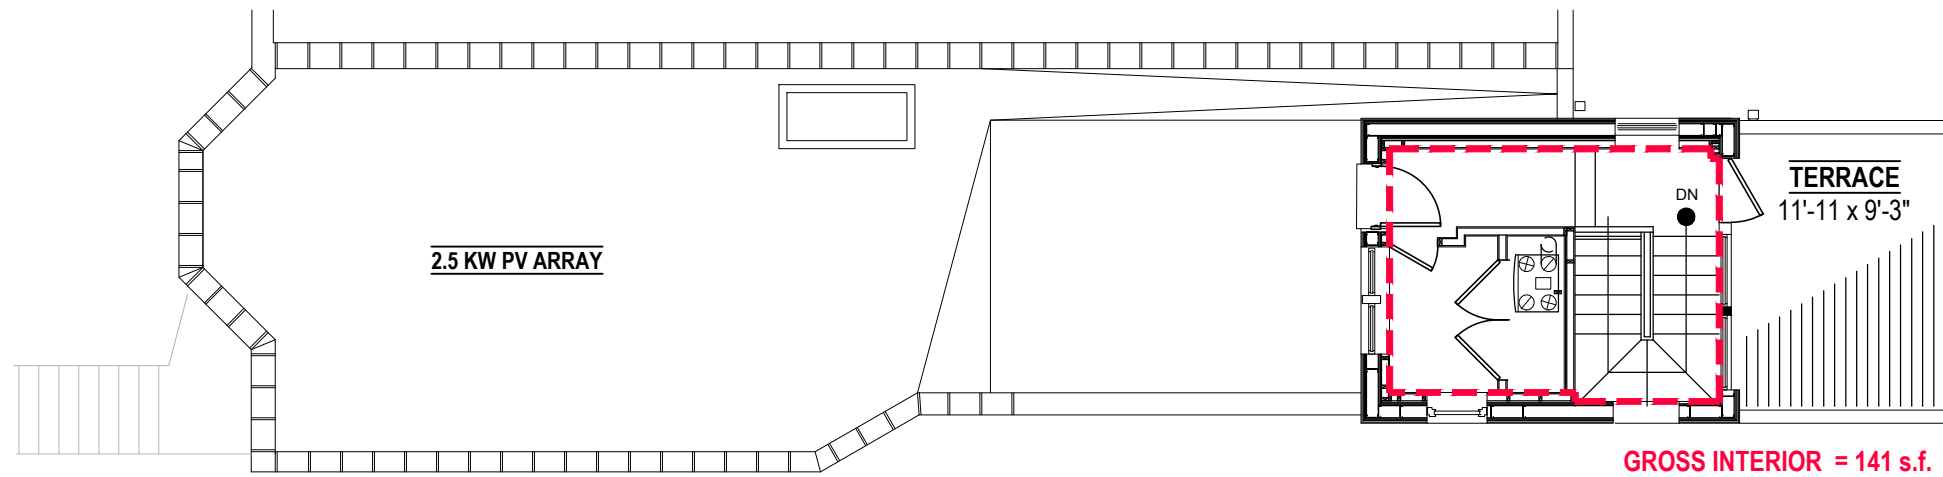

**2** **PENTHOUSE PLAN**  
 scale = 1/8" = 1'-0"  
 0 5' 8' 10'  
 1"

GROSS INTERIOR = 141 s.f.

Total Interior SQFT: ~ 2849

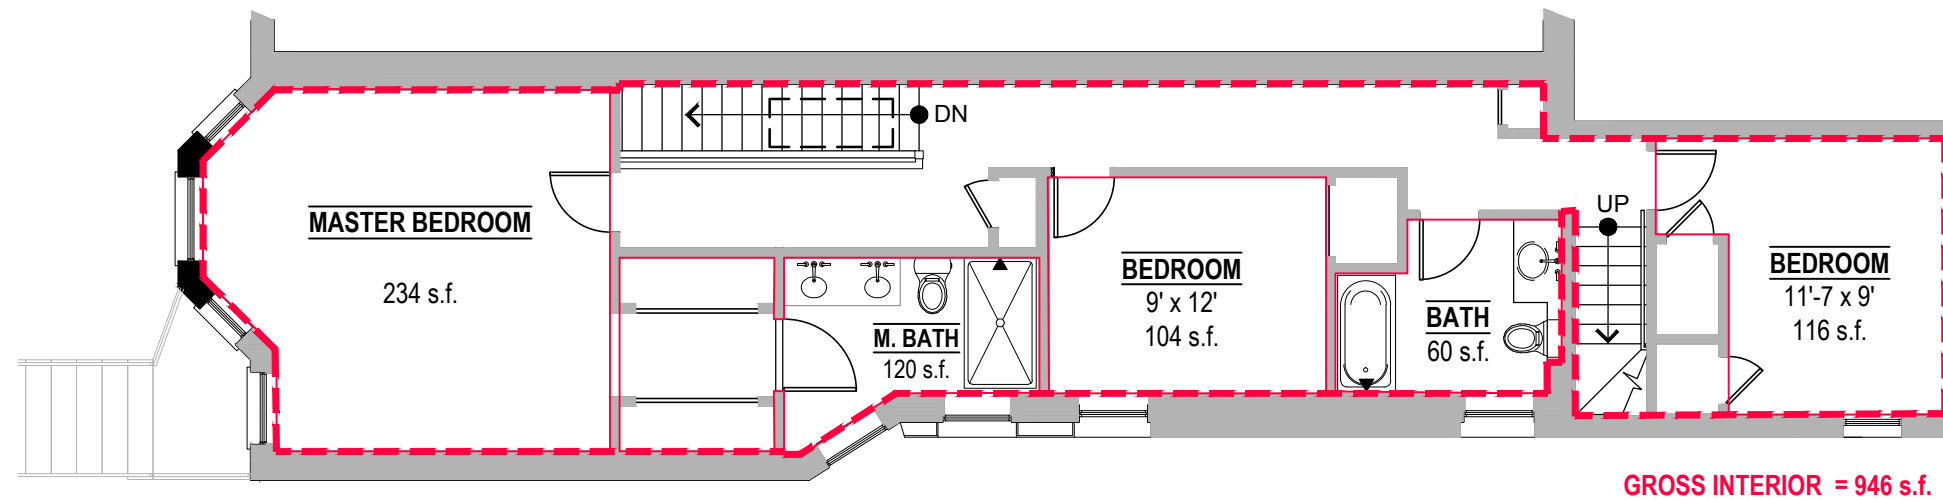

**1** **SECOND FLOOR PLAN**  
 scale = 1/8" = 1'-0"  
 0 5' 8' 10' NORTH

GROSS INTERIOR = 946 s.f.